

SUMMARY		
DECK	CREW	TROOPS
A	162	-
B	37	2163
C	-	-
D	296	1090

NOTE:  
LIFE RAFT CAPACITY FOR 14,261 MEN.

REF PLANS:  
67420 ARRGT OF E, F, G, & H DECK.  
67421 " " J, K, L, & HOLD.

J.C. 657, 101-1/18867

RECORD OF PLANS ISSUED									
TR	REG	NO	ISSUED TO	DATE	DATE	DATE	DATE	DATE	DATE
12	1	1	Comd. Off	6/2/19					
1	1	1	G. R. Sect						
1	1	1	G. R. Sect						
U.S.S. IMPERATOR.  
ARRGT OF A, B, C, & D DECKS  
AS A TRANSPORT.  
HULL DIVISION  
NAVY YARD, N. Y.

SCALE 1:250.  
DRAWING RECORD  
DELIVERED TO  
TRACER  
MATERIAL  
APPROVED  
DATE 1919  
C. & R. NO. 67419  
HULL DIV. NO. 67419







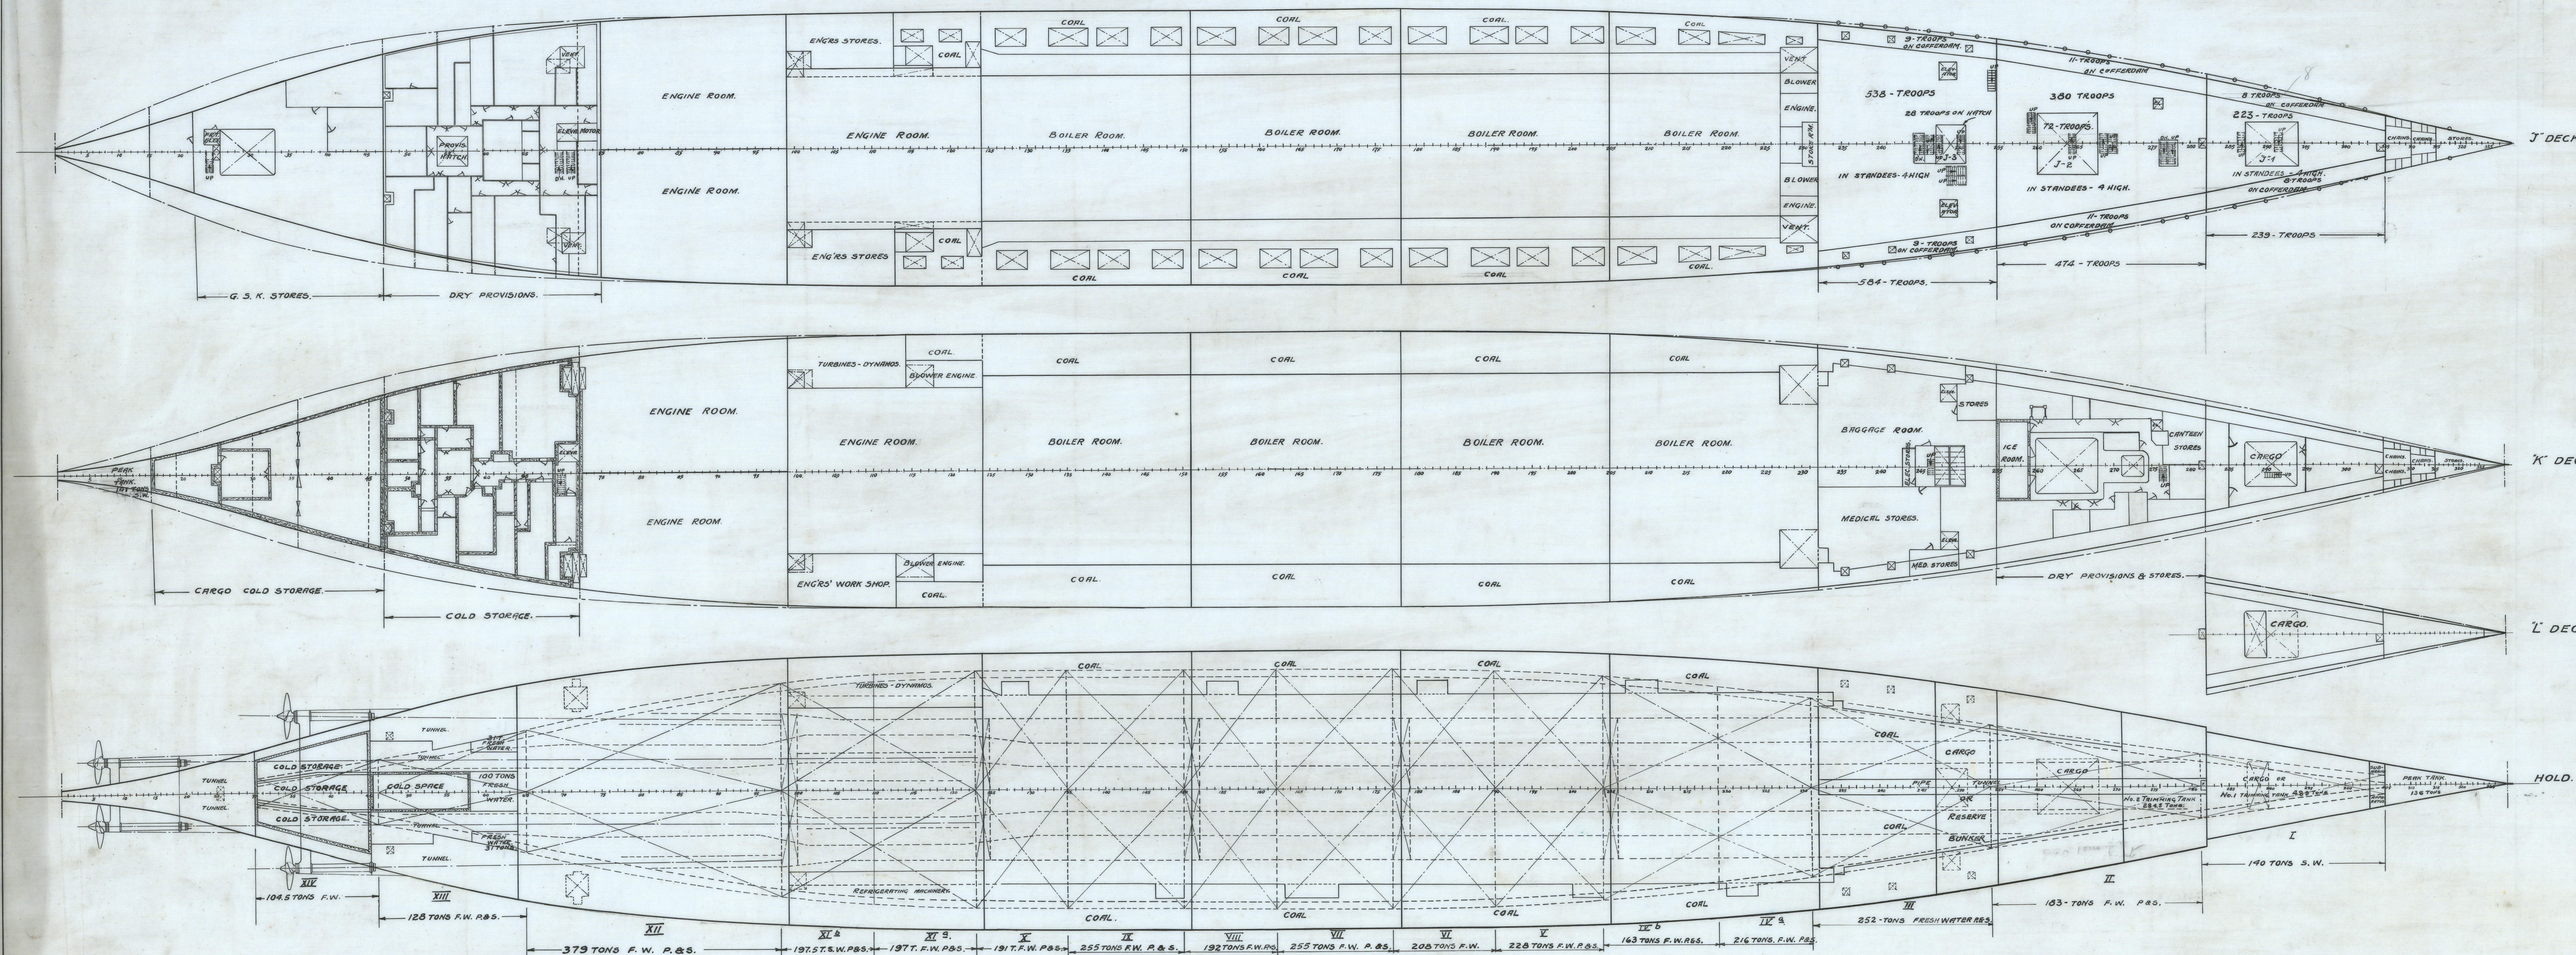

**J DECK.**

**K DECK.**

**L DECK.**

**HOLD.**

NOTES:  
 BALLAST ON BOARD -  
 #2 HOLD & ON TOP OF #2 TRAINING TANK - 830 TONS.  
 ADDITIONAL BALLAST DUE TO CONVERSION AS A TRANSPORT AS FOLLOWS:  
 HOLD #2 250 TONS.  
 HOLD #3 375 TONS.  
 HOLD #5 315 TONS.  
 TOTAL 1440 TONS.  
 GRAND TOTAL 2030 TONS.

REF PLANS:-  
 #67419 - ARRET OF A, B, C & D DECK.  
 #67420 - ARRET OF E, F, G & H DECK.

TOTAL NO. OF TROOPS ON J DECK = 1297

J.O. 1ST KL-1/2867

COR FILE NO.

RECORD OF PLANS ISSUED												
TR.	NEG.	S.P.	ISSUED TO	DATE	S.P.	DATE	S.P.	DATE	S.P.	DATE	S.P.	DATE
12	Compd.	SEF	6272									
1	S.A.	SECT										
1	LT	BRETON										
1	BL	CAPTL										
1	ENG.	DEPT.	6272									
1	ENG.	DEPT.	6272									
**U.S.S. IMPERATOR**  
 ARRANGMENT OF J, K, L DECKS AND HOLD  
 AS A TRANSPORT.  
 HULL DIVISION  
 NAVY YARD, N. Y.

SCALE: 1:250


DRAFTING RECORDED  
 DRAFTER: J. D. B. DATE: 1912

CHECKED BY: H. A. P.  
 IN CHARGE OF WORK: H. A. P.

APPROVED: H. A. P.  
 DATE: June 1, 1912

C. & P. NO. HULL DIV. NO. 67421



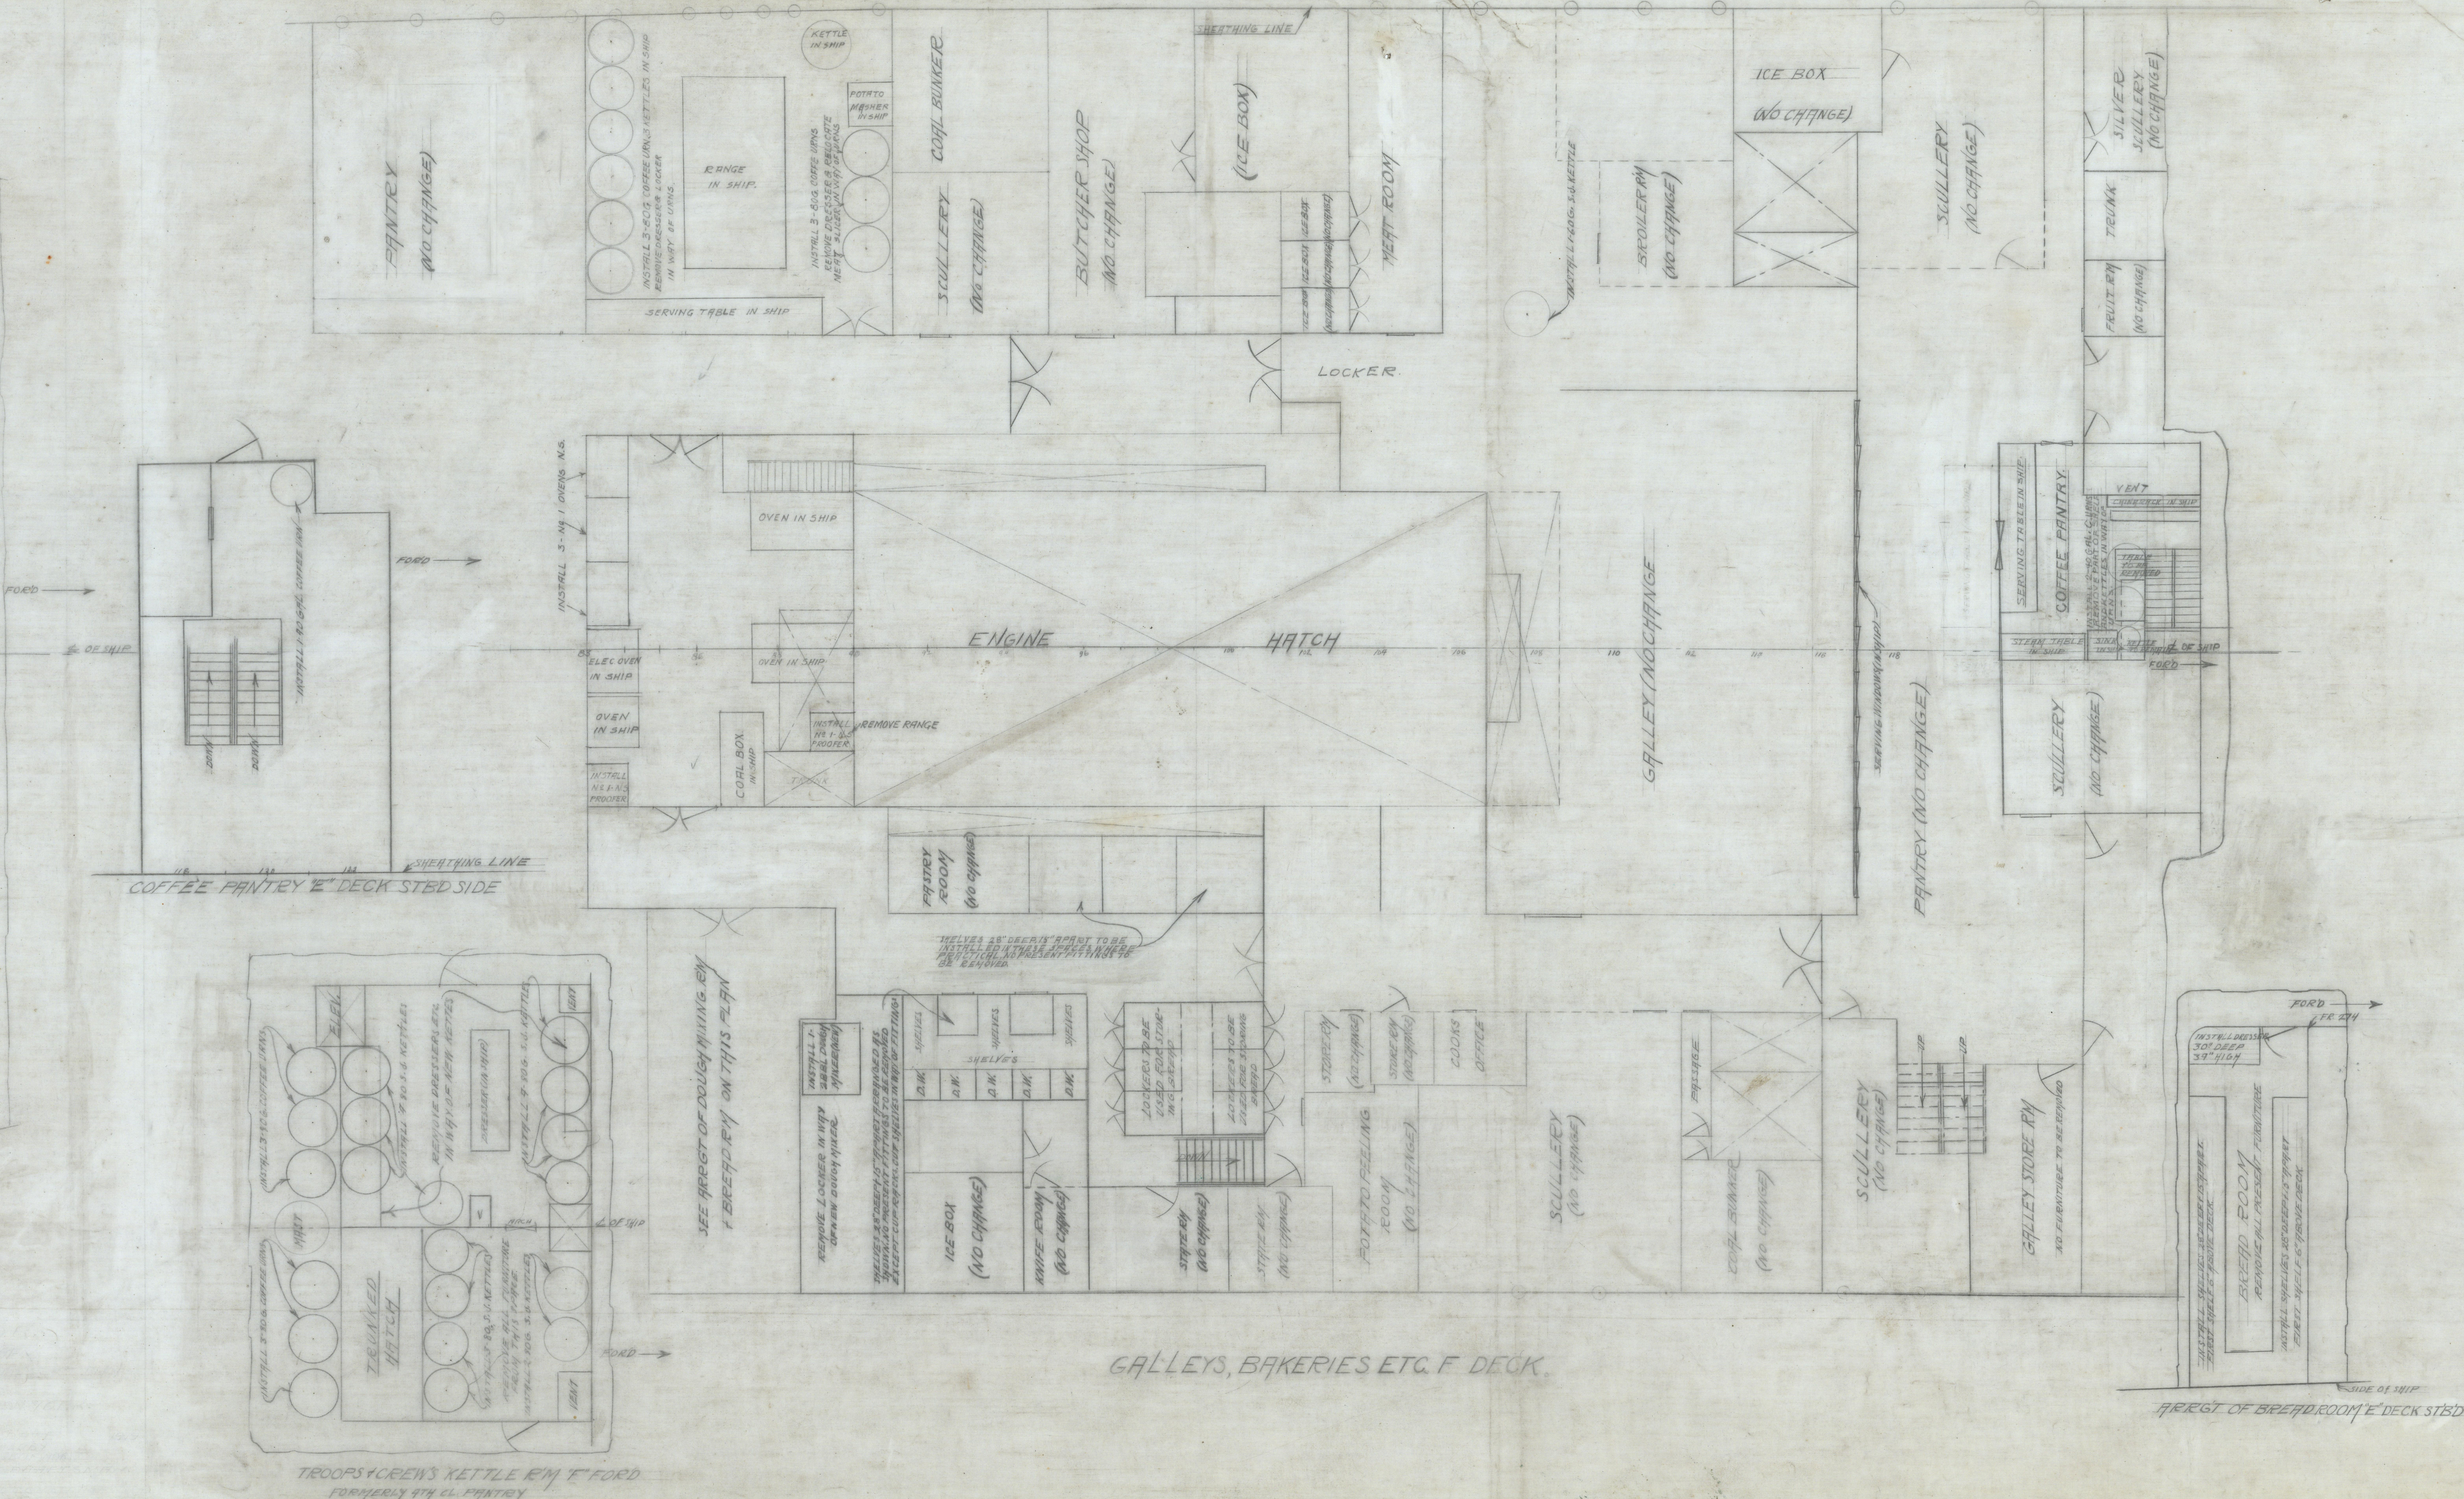


<u>MARK</u>	<u>PENG NO.</u>	<u>NEW ST.</u>	<u>ALTERATIONS</u>	<u>DATE</u>	<u>APPROVED</u>

[illegible]

U.S.S. IMPERATOR  
ARRGT OF GALLEYS & BAKERIES  
HULL DIVISION  
NAVY YARD, N. Y.

[illegible]



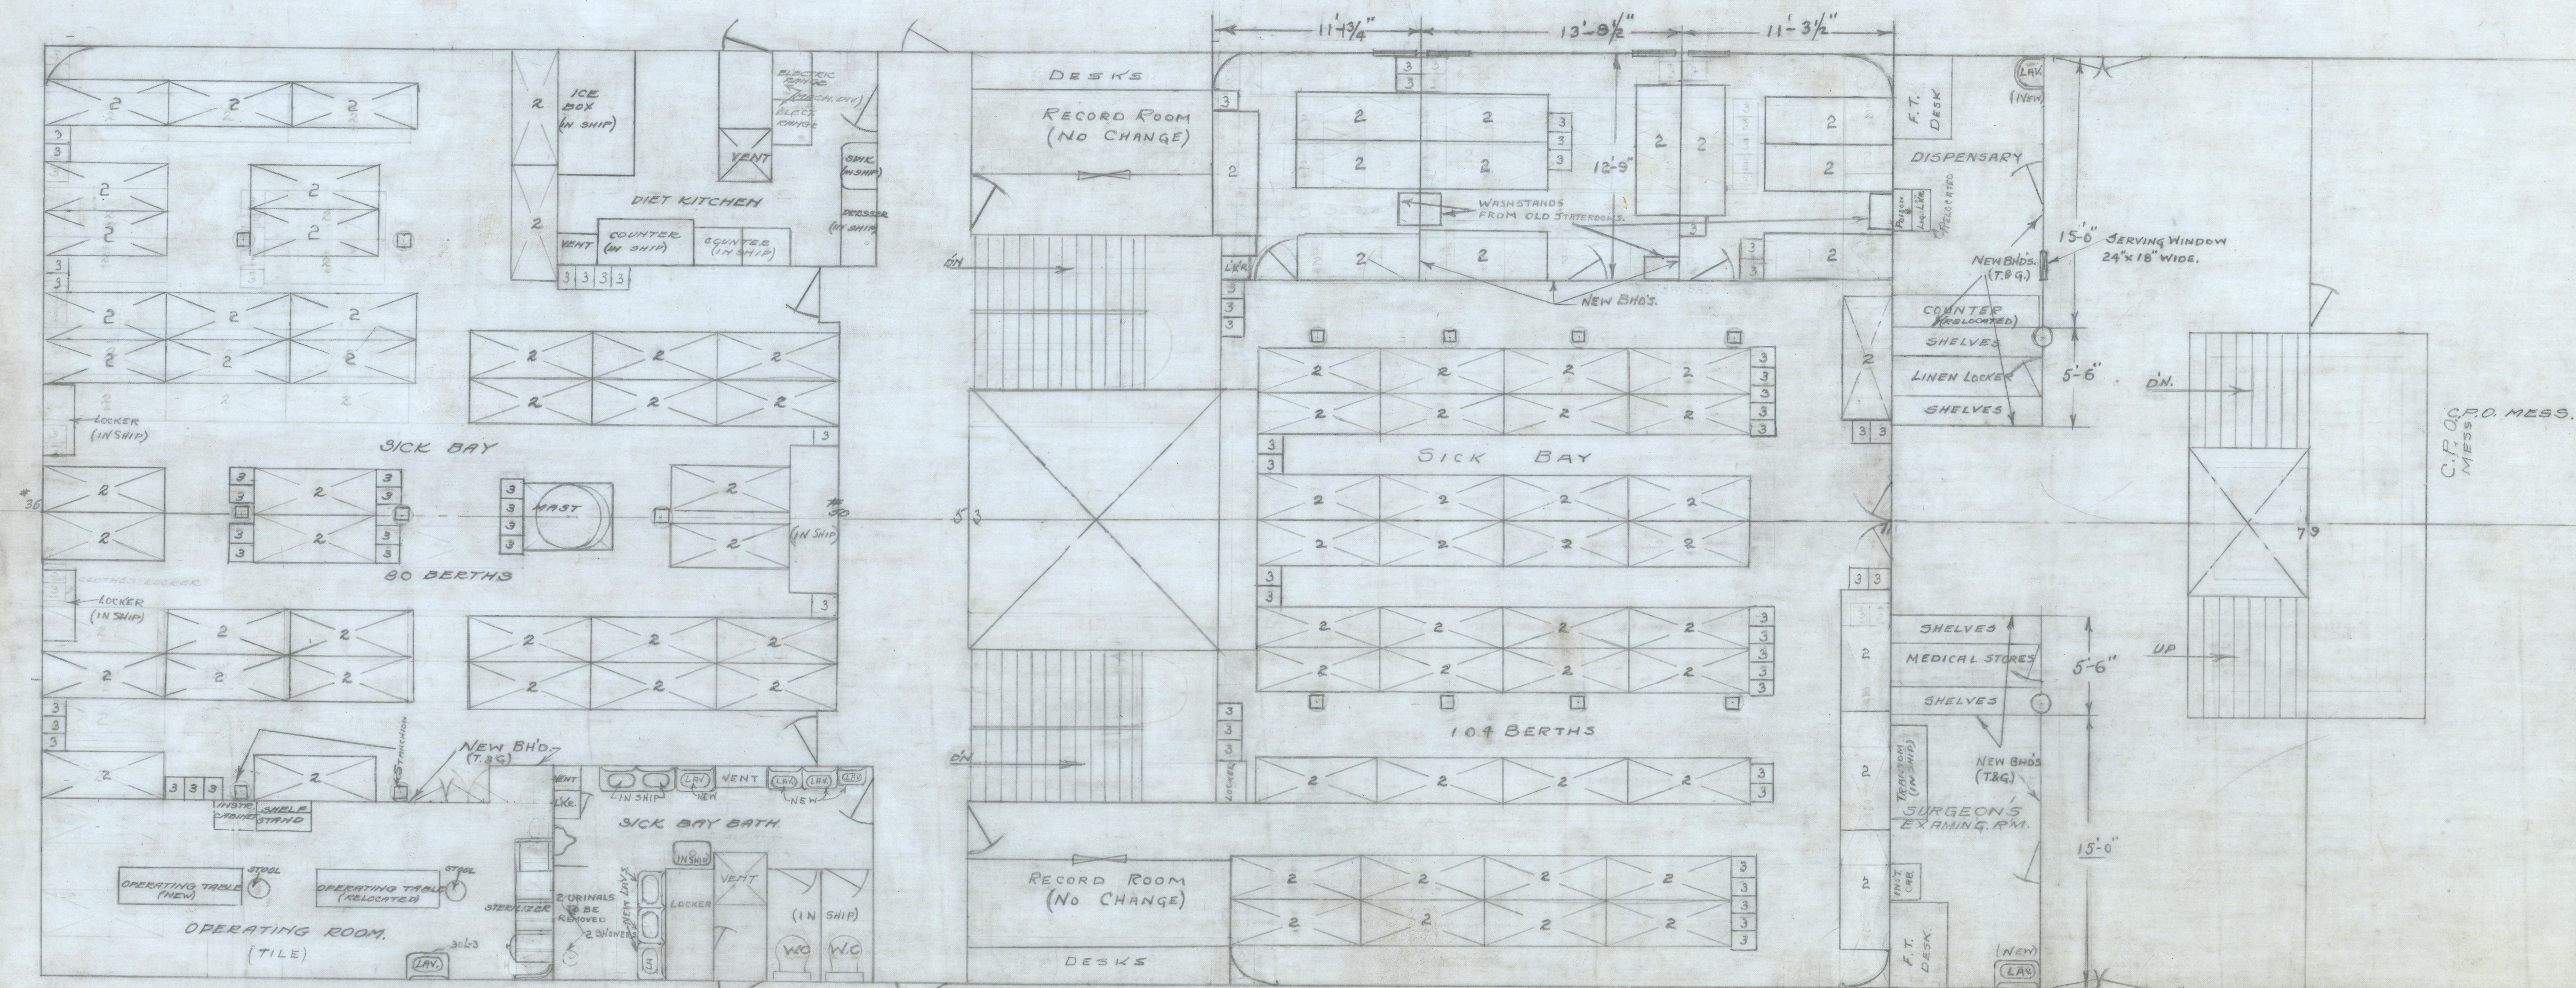

NOTES:-

COUNTER, ONE OPERATING TABLE, 2 LAVATORIES  
2 INSTRUMENT CABINETS, & ONE BATH TUB TO BE  
RELOCATED FROM PRESENT SICK QUARTERS TO NEW.

NEW BHD'S. TO BE T.B.G. SHEATHING 1/8" THICK OR 7/8" DOUBLE.  
INSECT SCREENS TO BE FITTED AT ALL DOORS  
AND PORTS.

CLOTHES LOCKERS TO BE 22" x 12" x 15" (WOOD)  
ELECTRIC RANGES IN DIET KITCHEN  
SUPPLIED BY MACHY. DIV.

FORD.

V.O. 157-K1-1/2867

1 B.P. TO P.&Z. TRANS. OFF (L) - 8-19-19.

U.S.S. IMPERATOR

SICK QUARTERS

"D" DECK

HULL DIVISION

NAVY YARD, N.Y.

SCALE 1/4" = 1'-0"

DELINEATOR H.A.C.  
TRACER H.A.C.  
H.A.C. Woods

DATE  
CHECKED BY H.A.C.  
IN CHARGE  
CHIEF DRAFTSMAN

NAVAL CONSTRUCTOR (U.S.N.)  
FOR CONSTRUCTION OFFICER

HULL DIV. No. 57117



